


V-V od Km 0+250,00 ÷ 2+669,00 (na wjazdach i zjazdach)

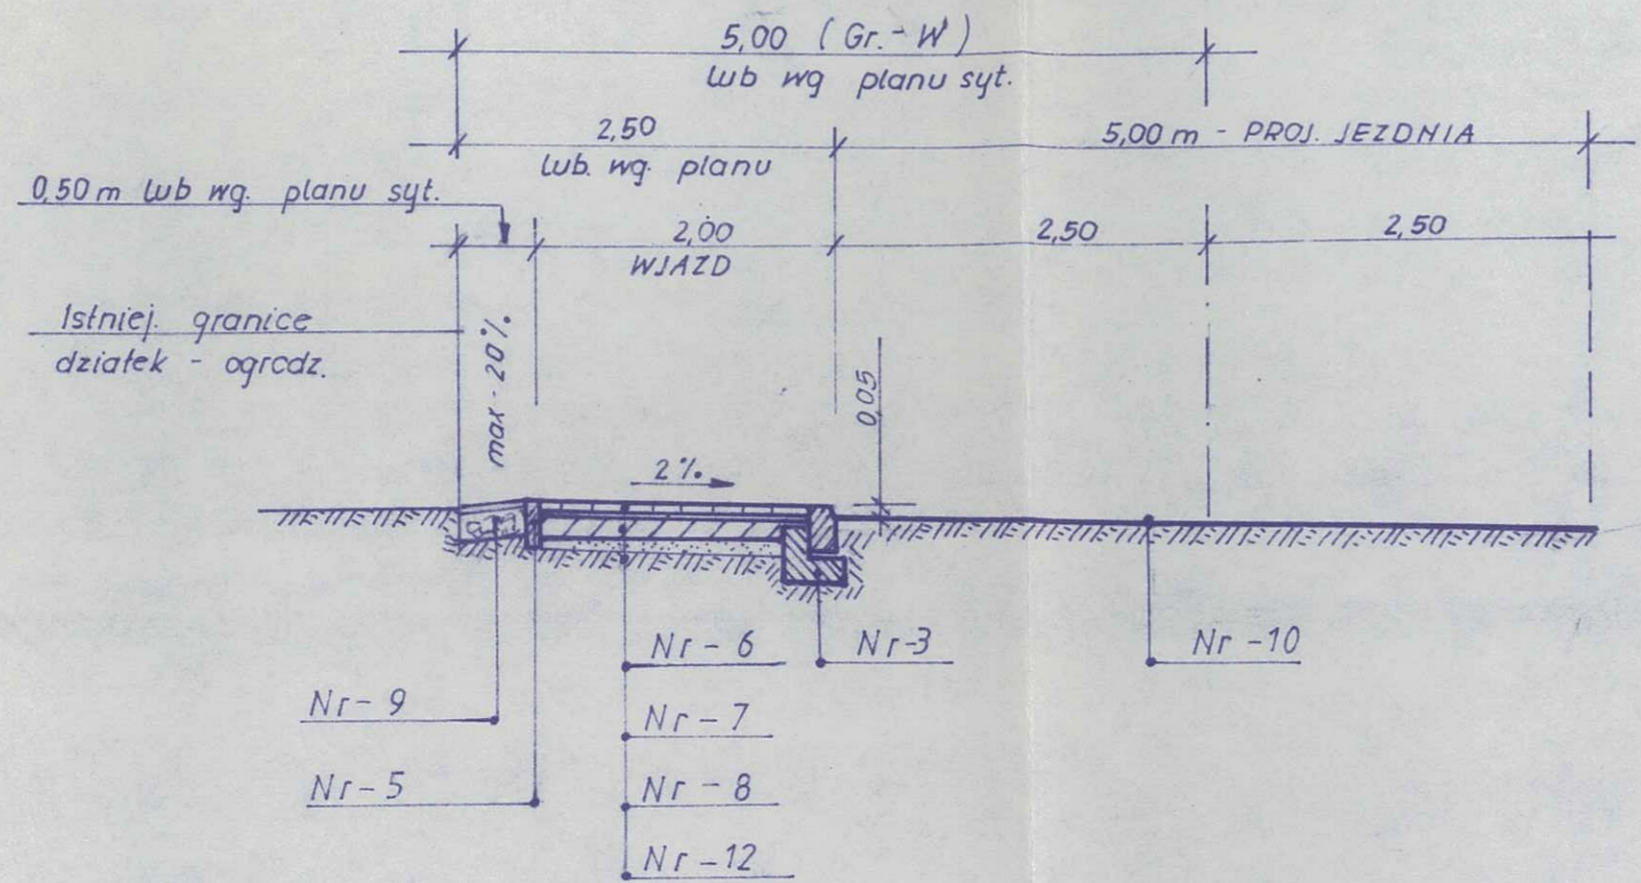

VI-VI Km 0+0,00 ÷ 2+660,0 (wejścia do furtek na szer. 1,00 m)

