



Przekroje poprzeczne - skala 1:100

STAROSTWO POWIATOWE
w Poznaniu


KM 0+048,00

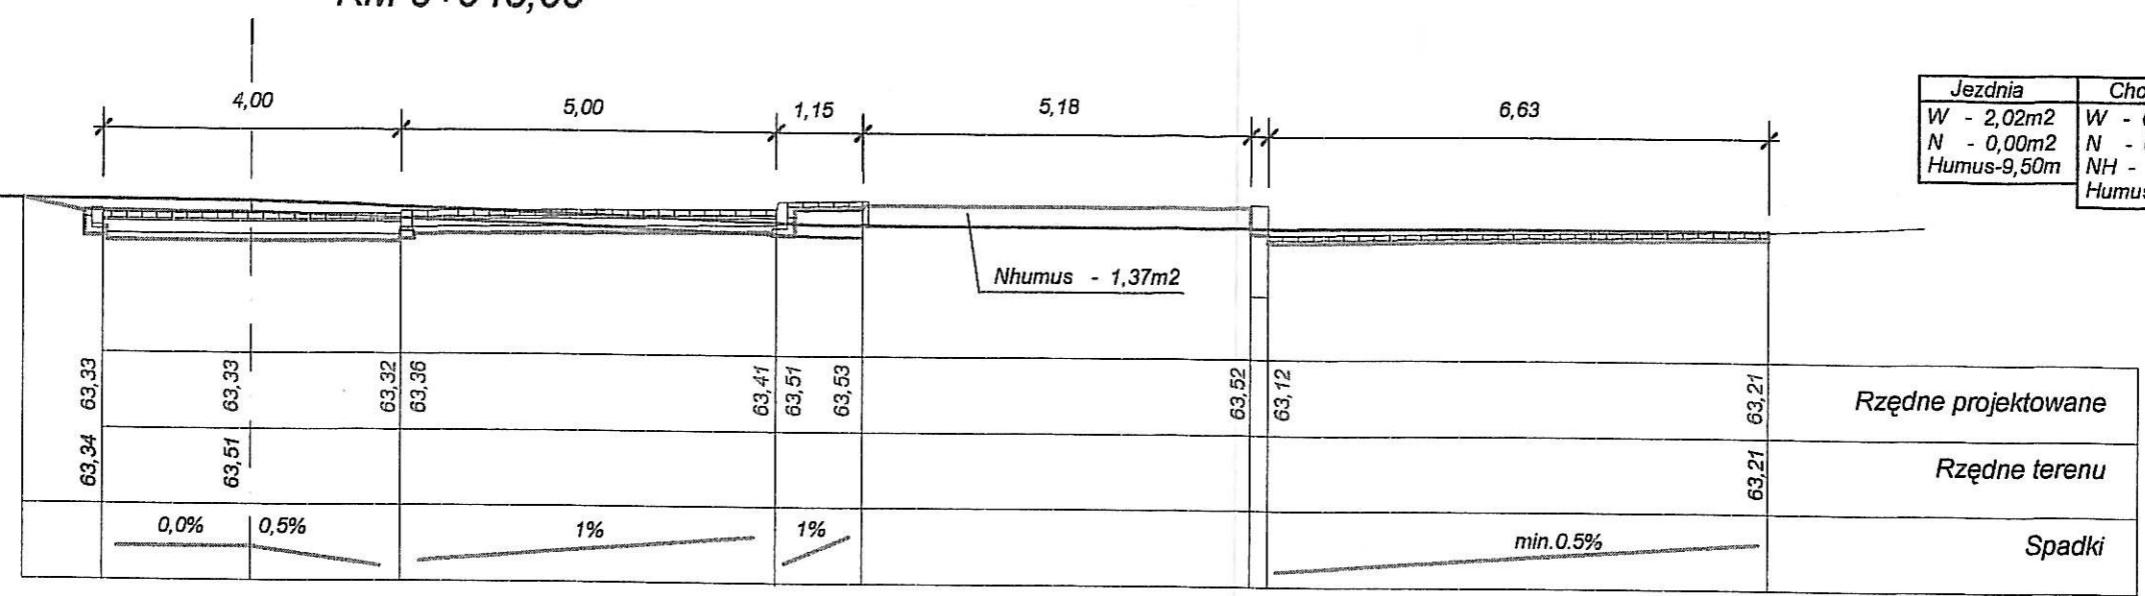

KM 0+041,46

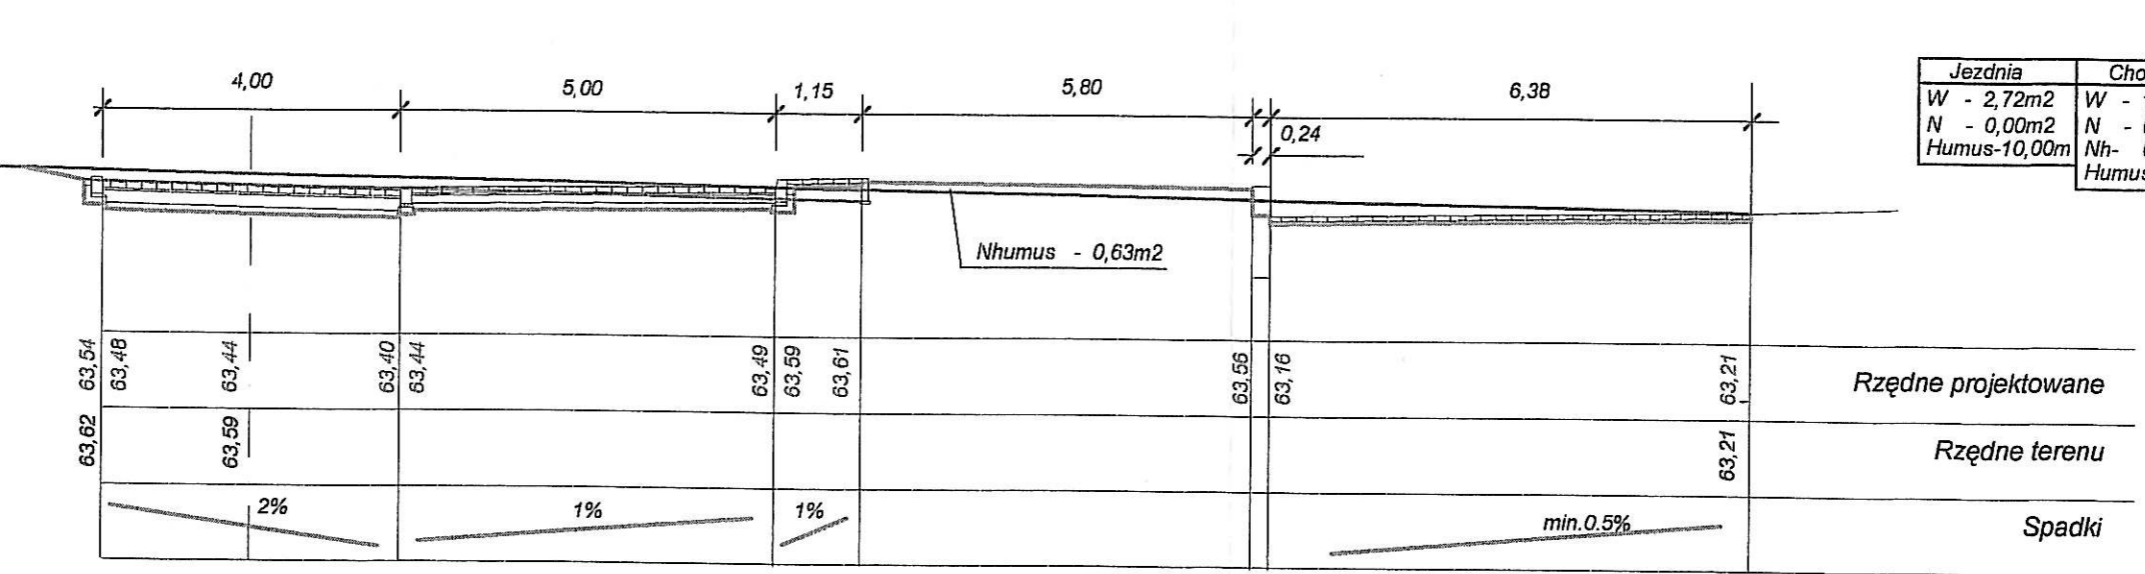

KM 0+036,46

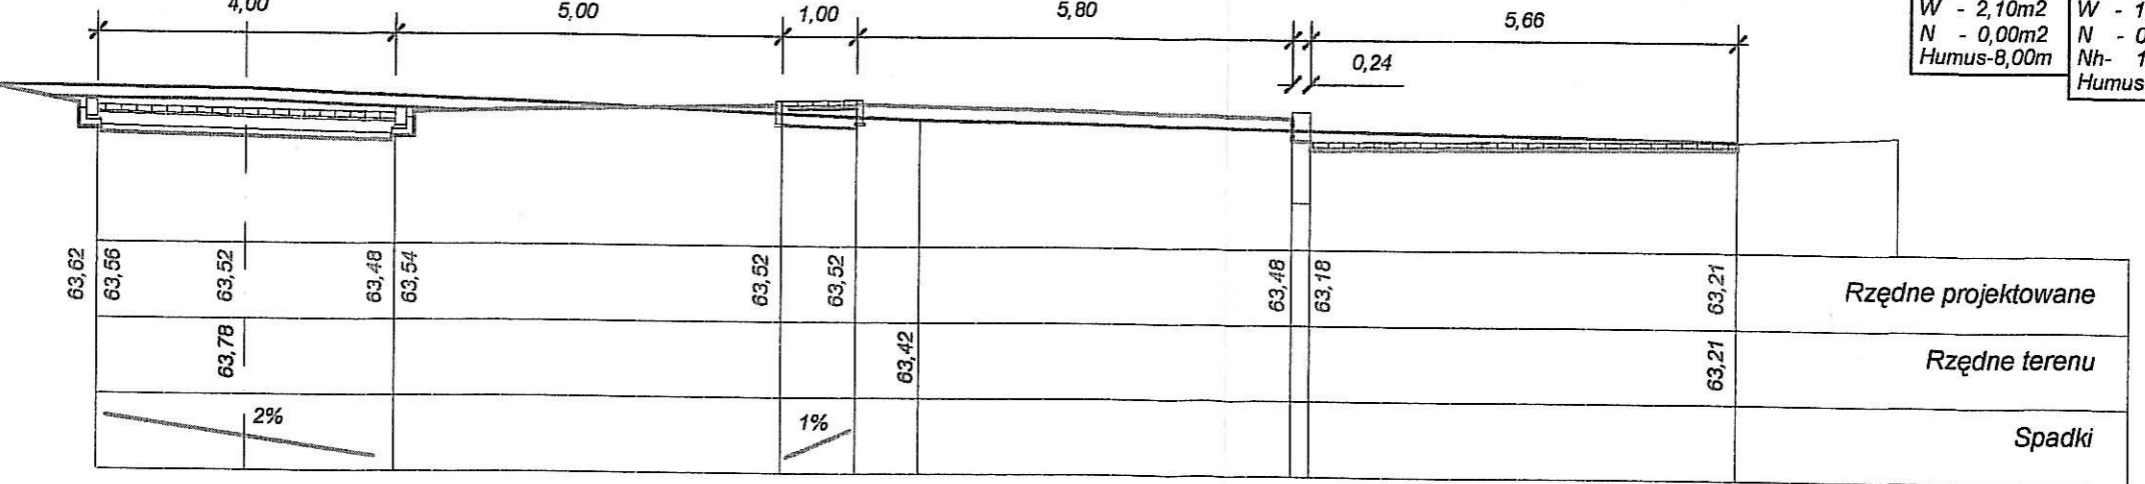


Przekroje poprzeczne - skala 1:100

STAROSTWO POWIATOWE
w Poznaniu


KM 0+068,28

Jezdnia	Chodnik
W - 1,40m ²	W - 0,00m ²
N - 0,00m ²	N - 0,35m ²
Humus-0,00m	Nh - 0,97m ²
	Humus-3,00m

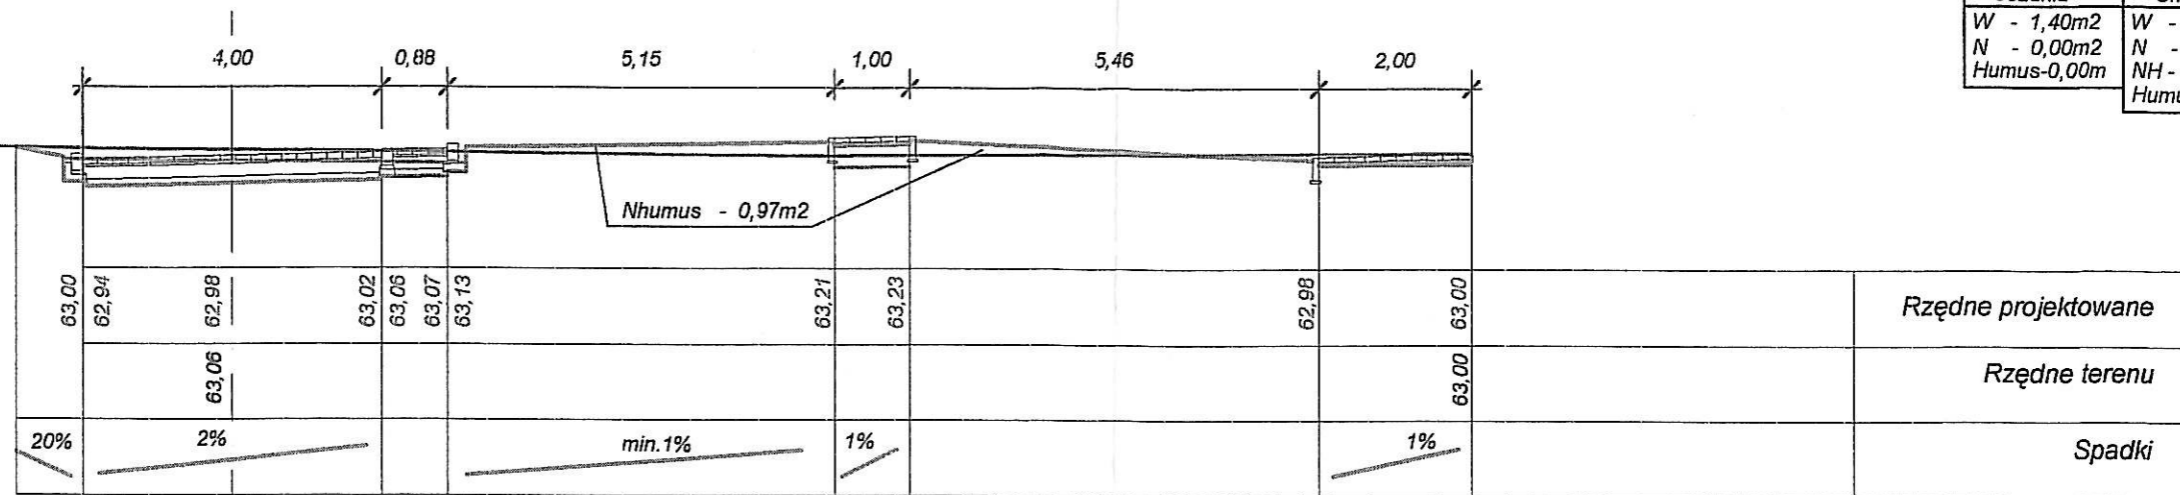


KM 0+068,28

Jezdnia	Chodnik
W - 1,70m ²	W - 0,00m ²
N - 0,00m ²	N - 0,05m ²
Humus-10,20m	Nh - 0,37m ²
	Humus-3,00m

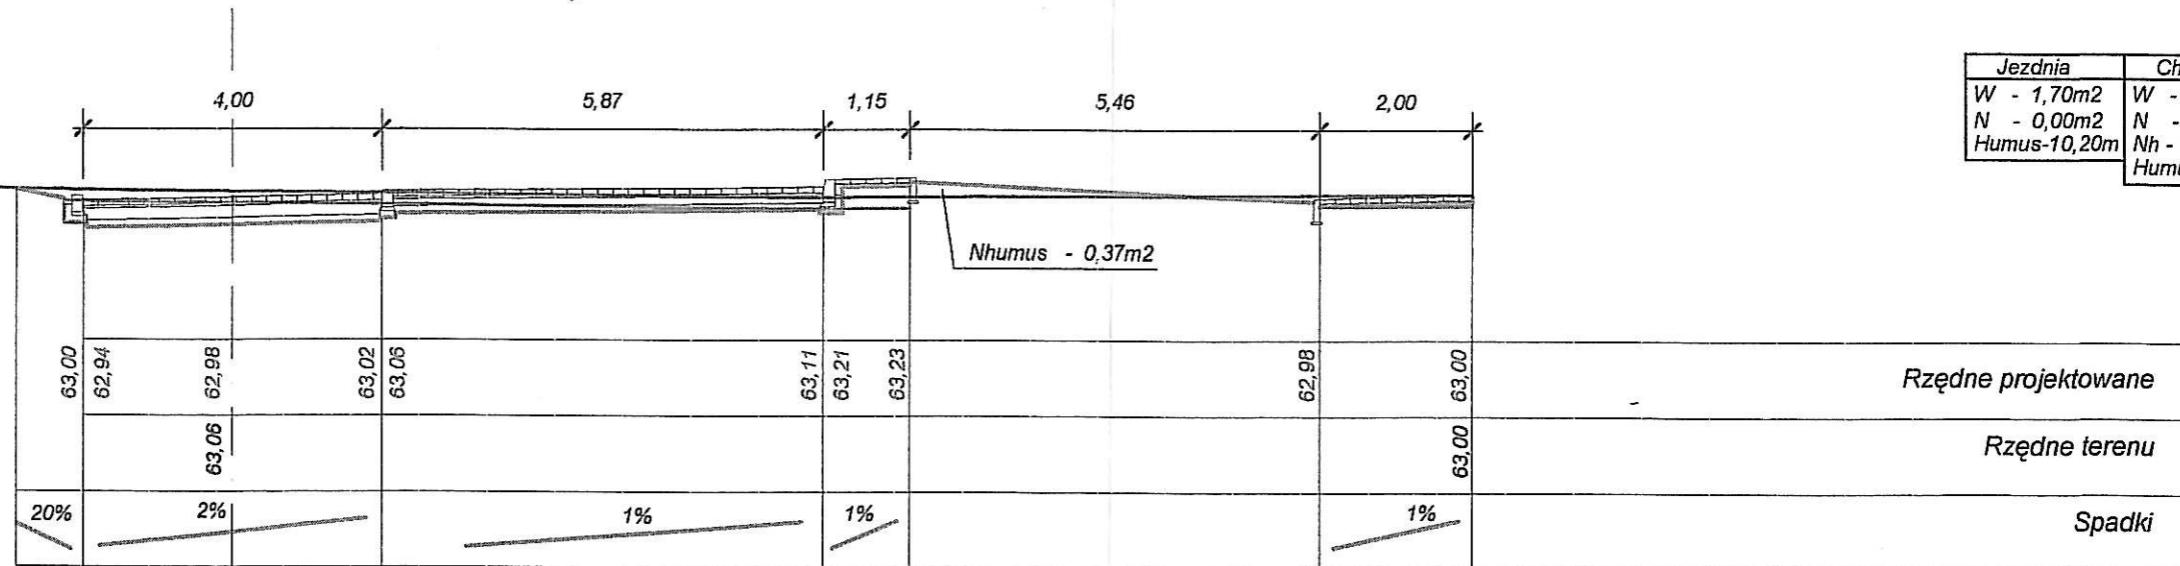

KM 0+061,81


Jezdnia	Chodnik
W - 1,40m ²	W - 0,96m ²
N - 0,14m ²	N - 0,39m ²
Humus-9,00m	Nh - 1,75m ²
	Humus-1,00m

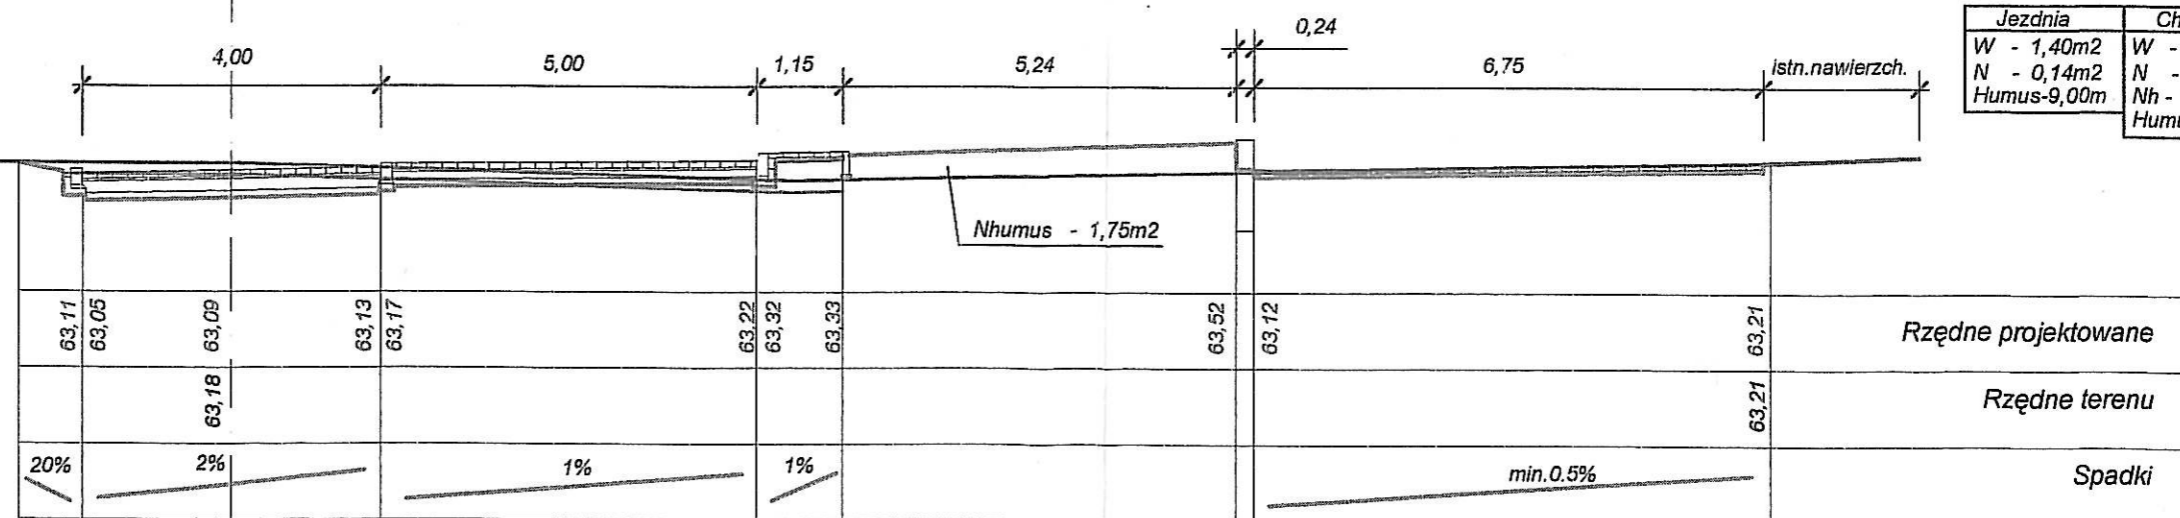


Przekroje poprzeczne - skala 1:100

STAROSTWO POWIATOWE
w POZNANIU


KM 0+134,24

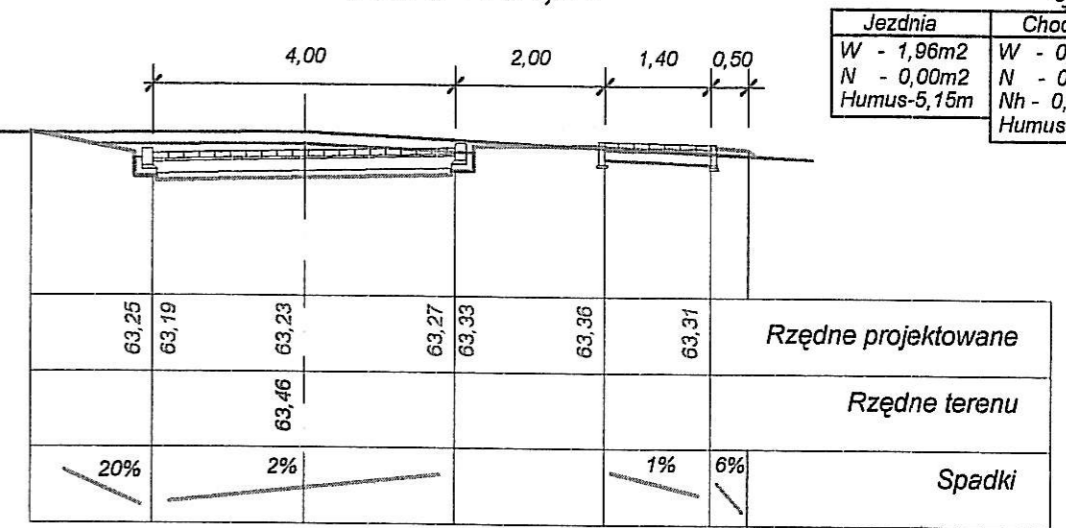




KM 0+105,77

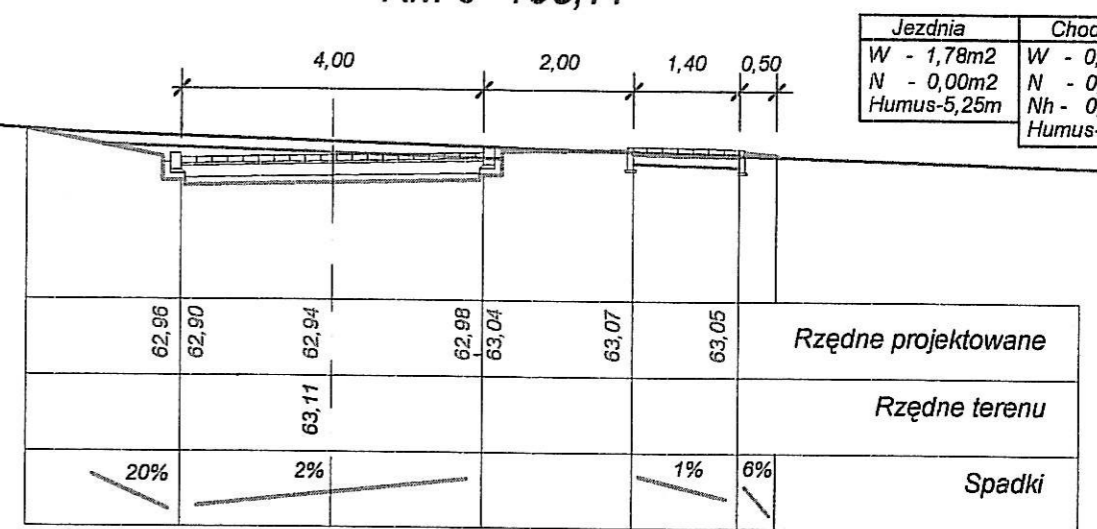

KM 0+083,45

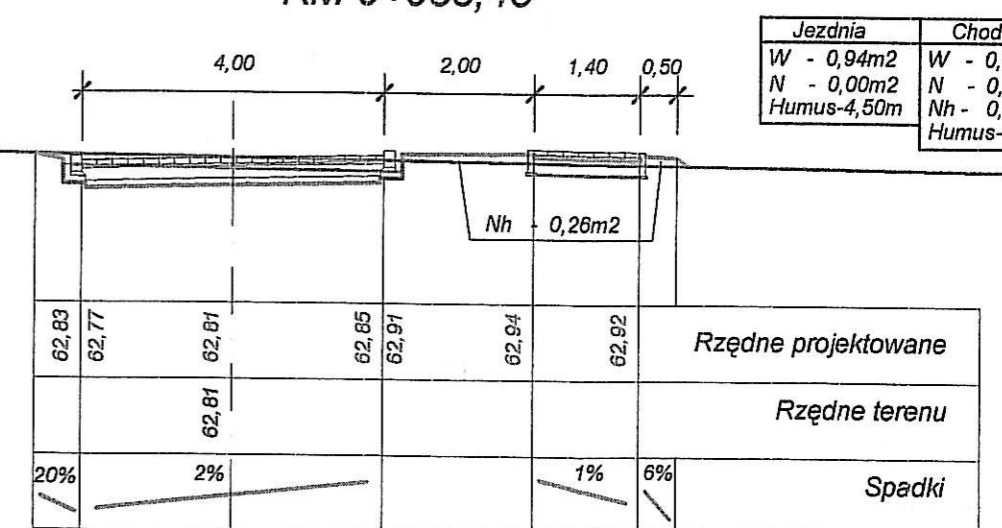


Przekroje poprzeczne - skala 1:100

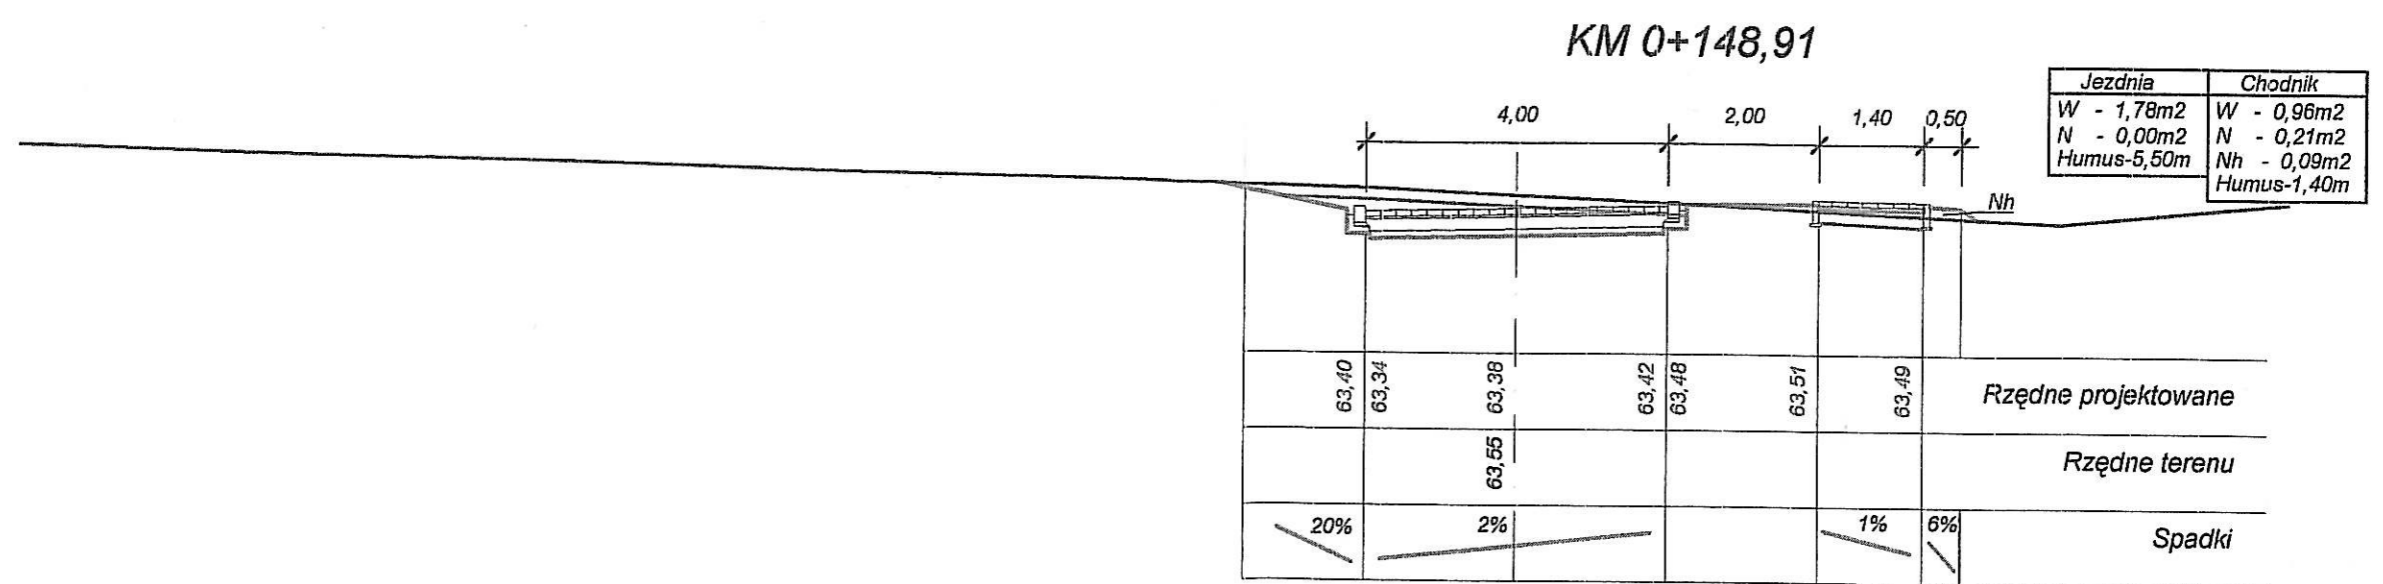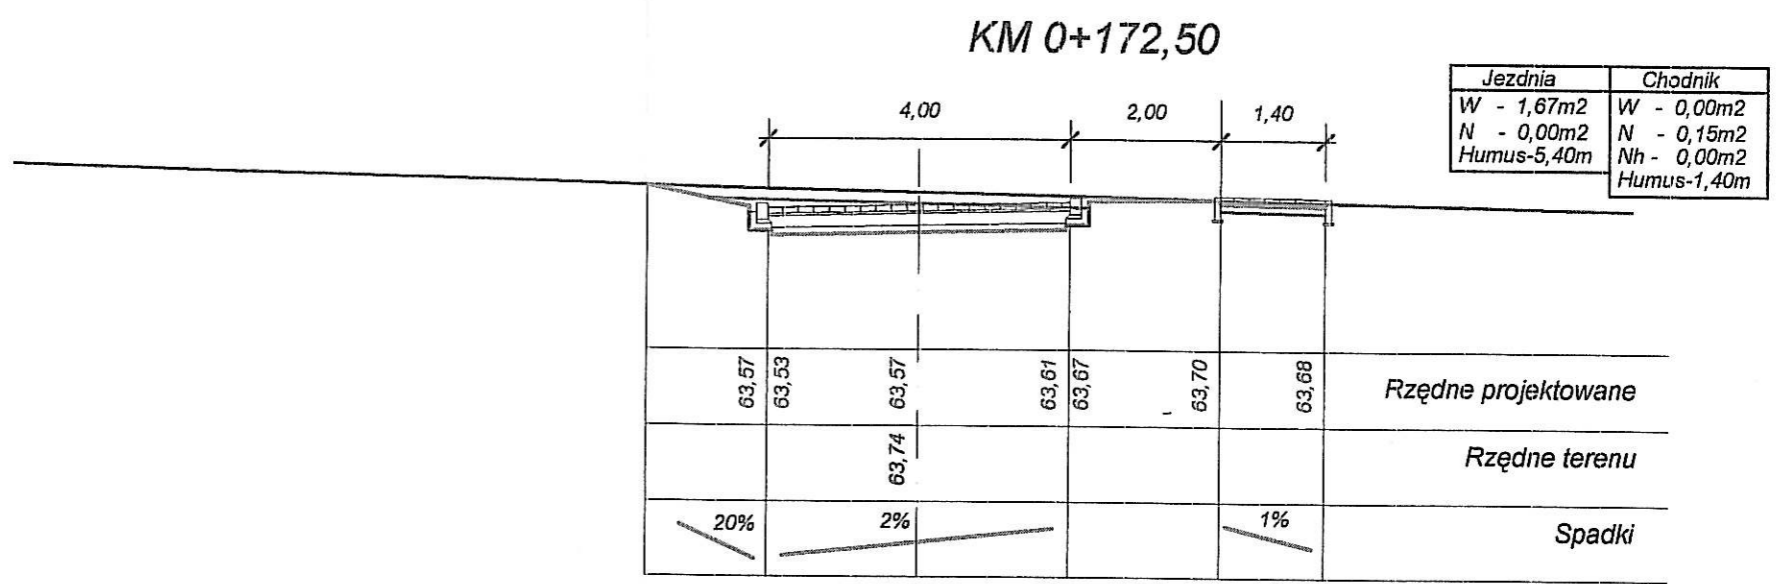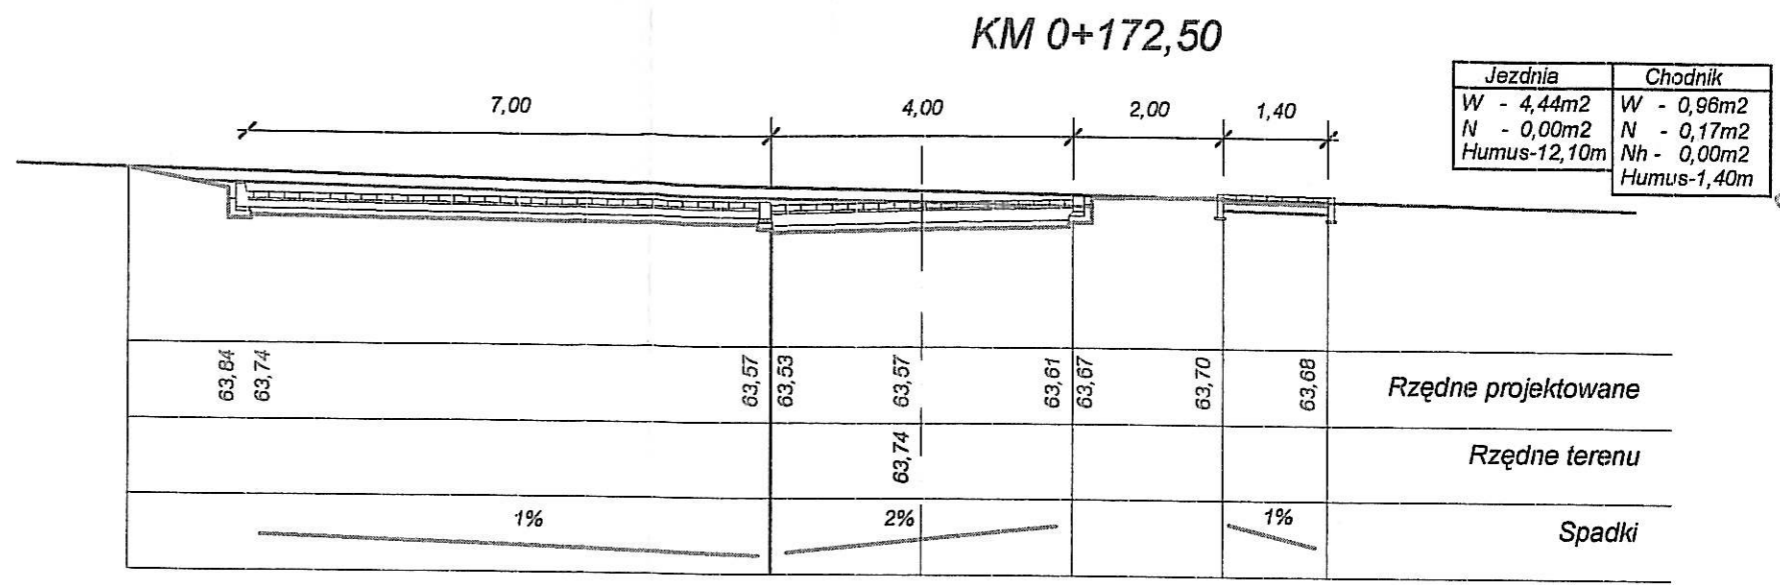

STADSTWO FOMIATOWE
w Poznaniu


Przekroje poprzeczne - skala 1:100

KM 0+185,00

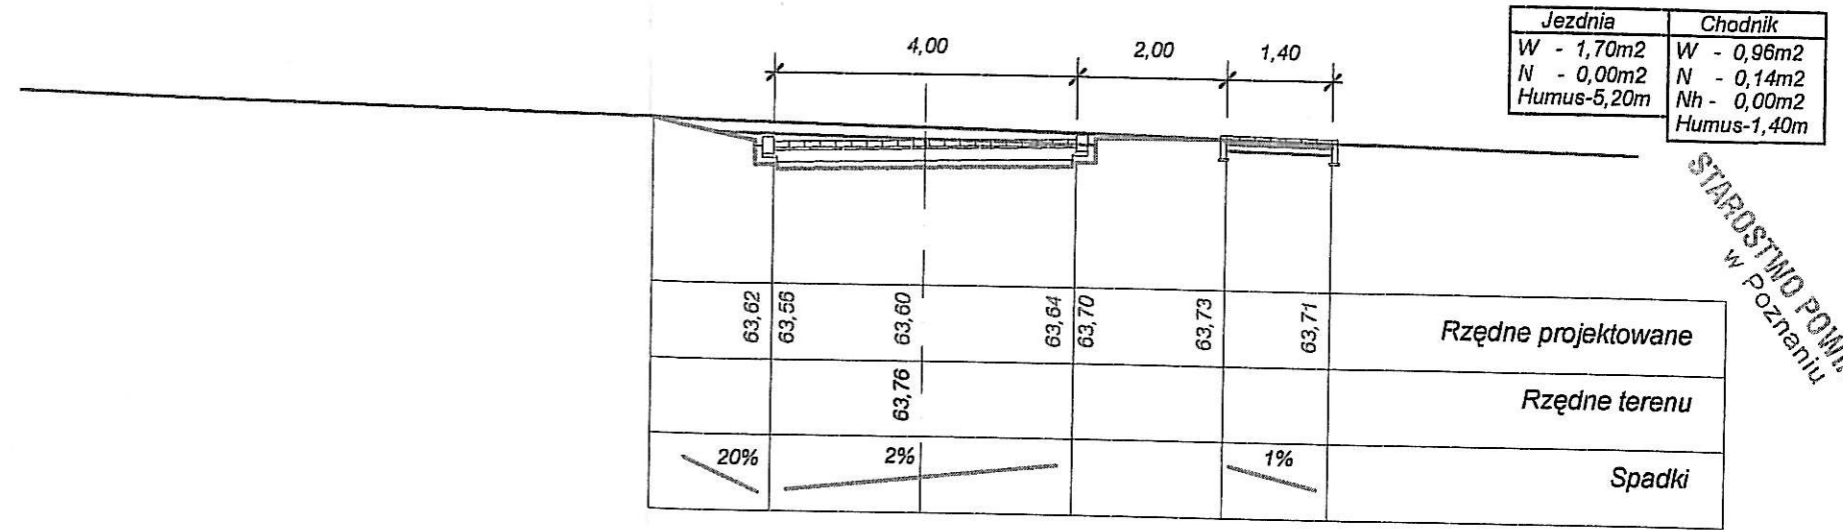


STADYSTYD POKIATOWE
w Poznaniu

KM 0+185,00

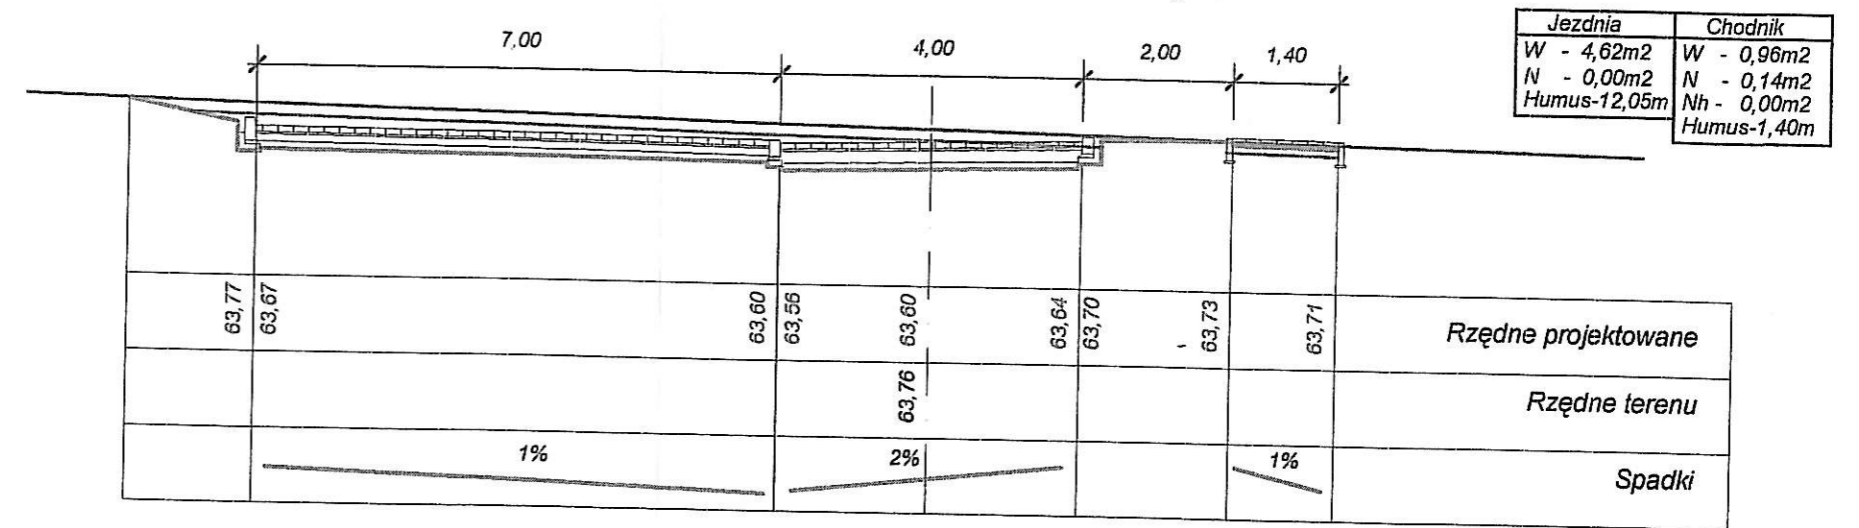


KM 0+177,32

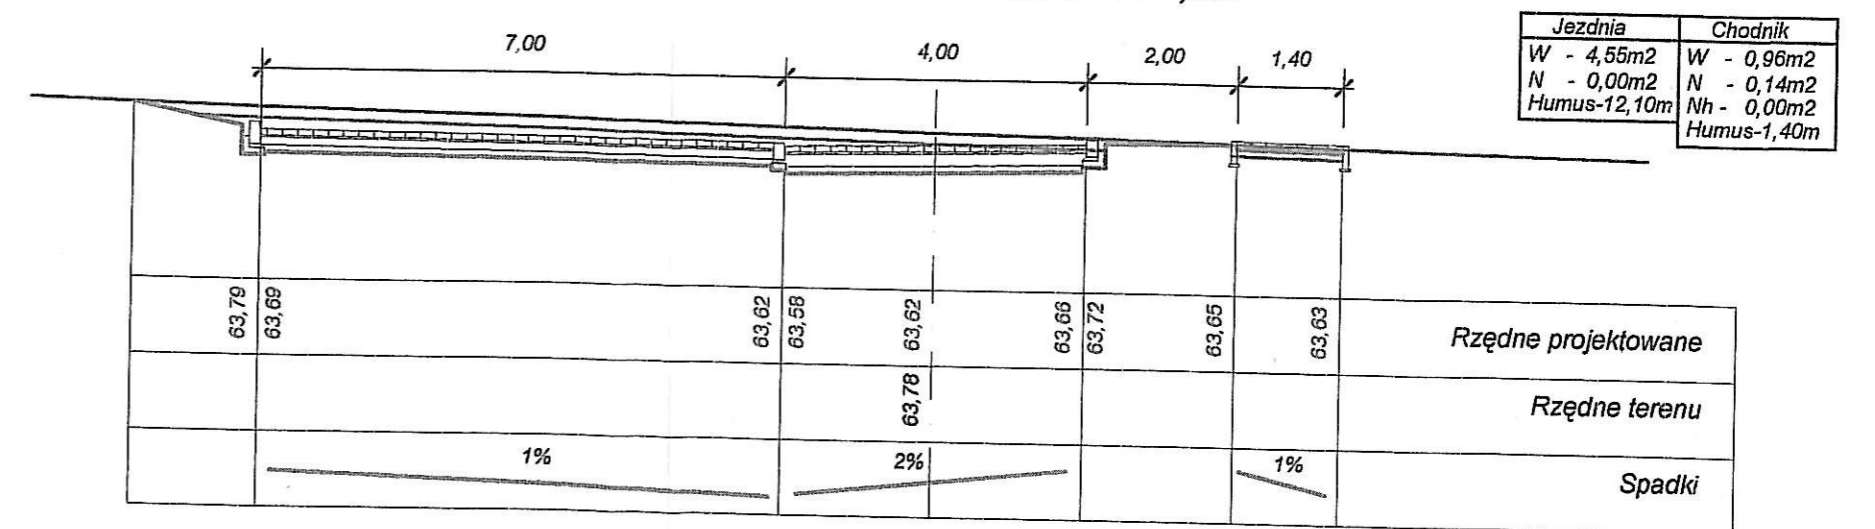


Przekroje poprzeczne - skala 1:100


KM 0+228,38

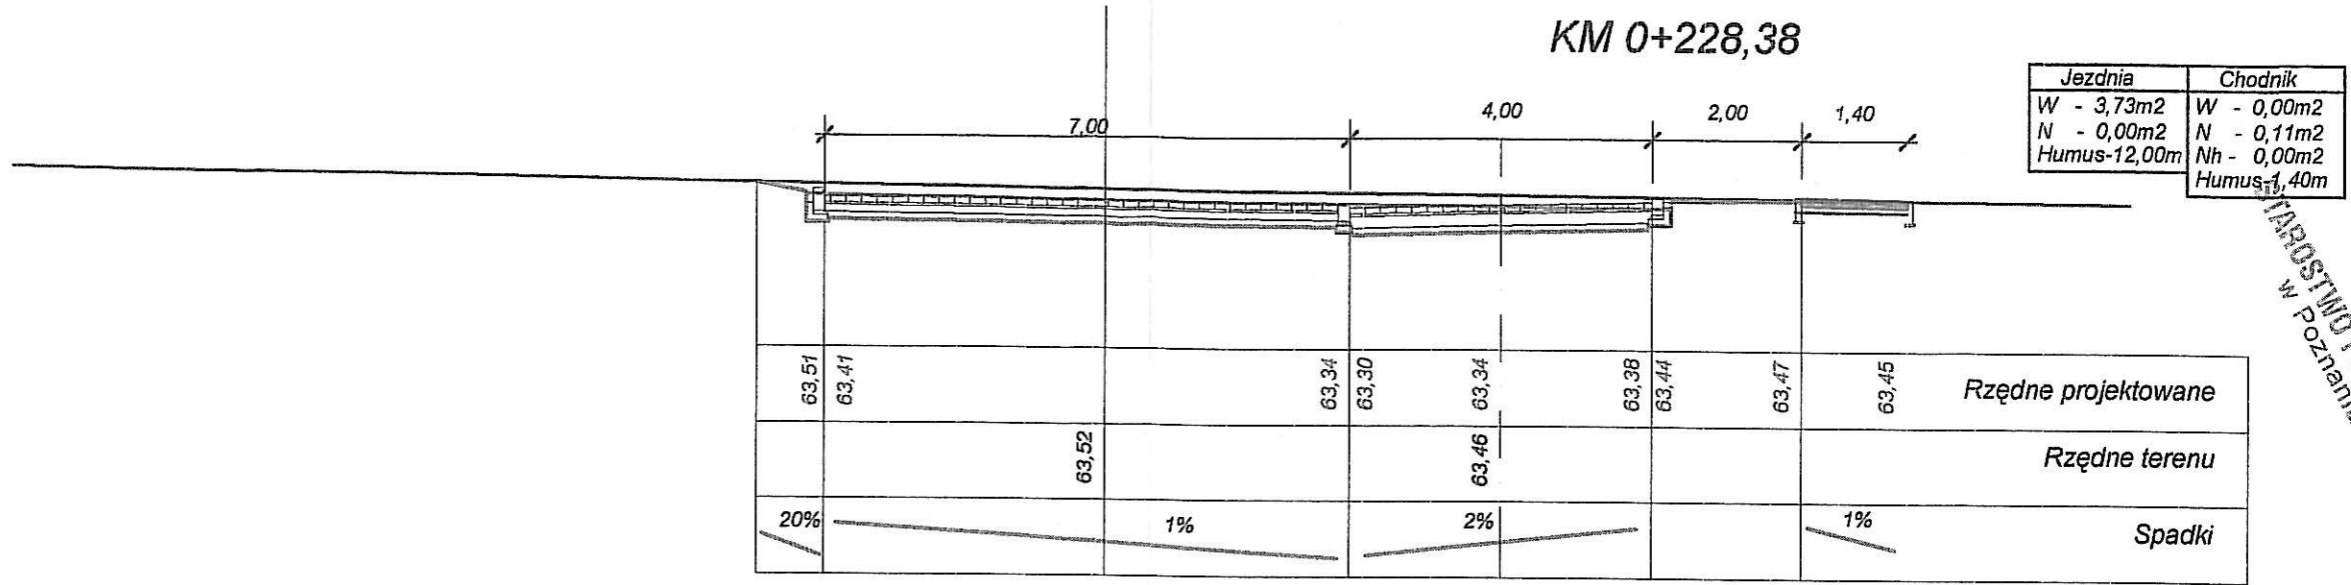

KM 0+203,00

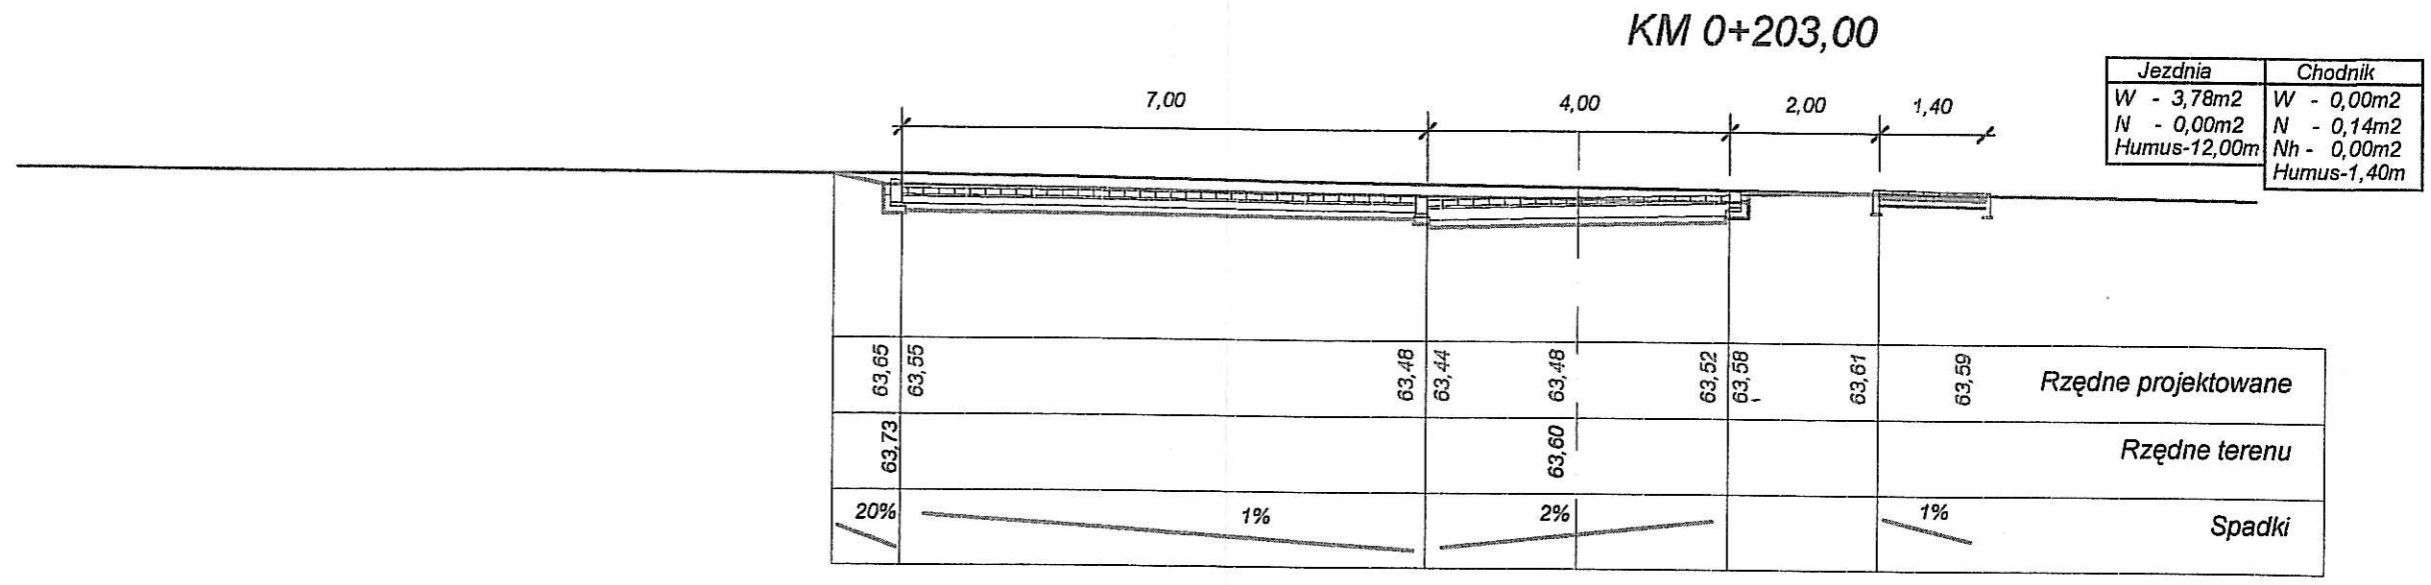

KM 0+203,00

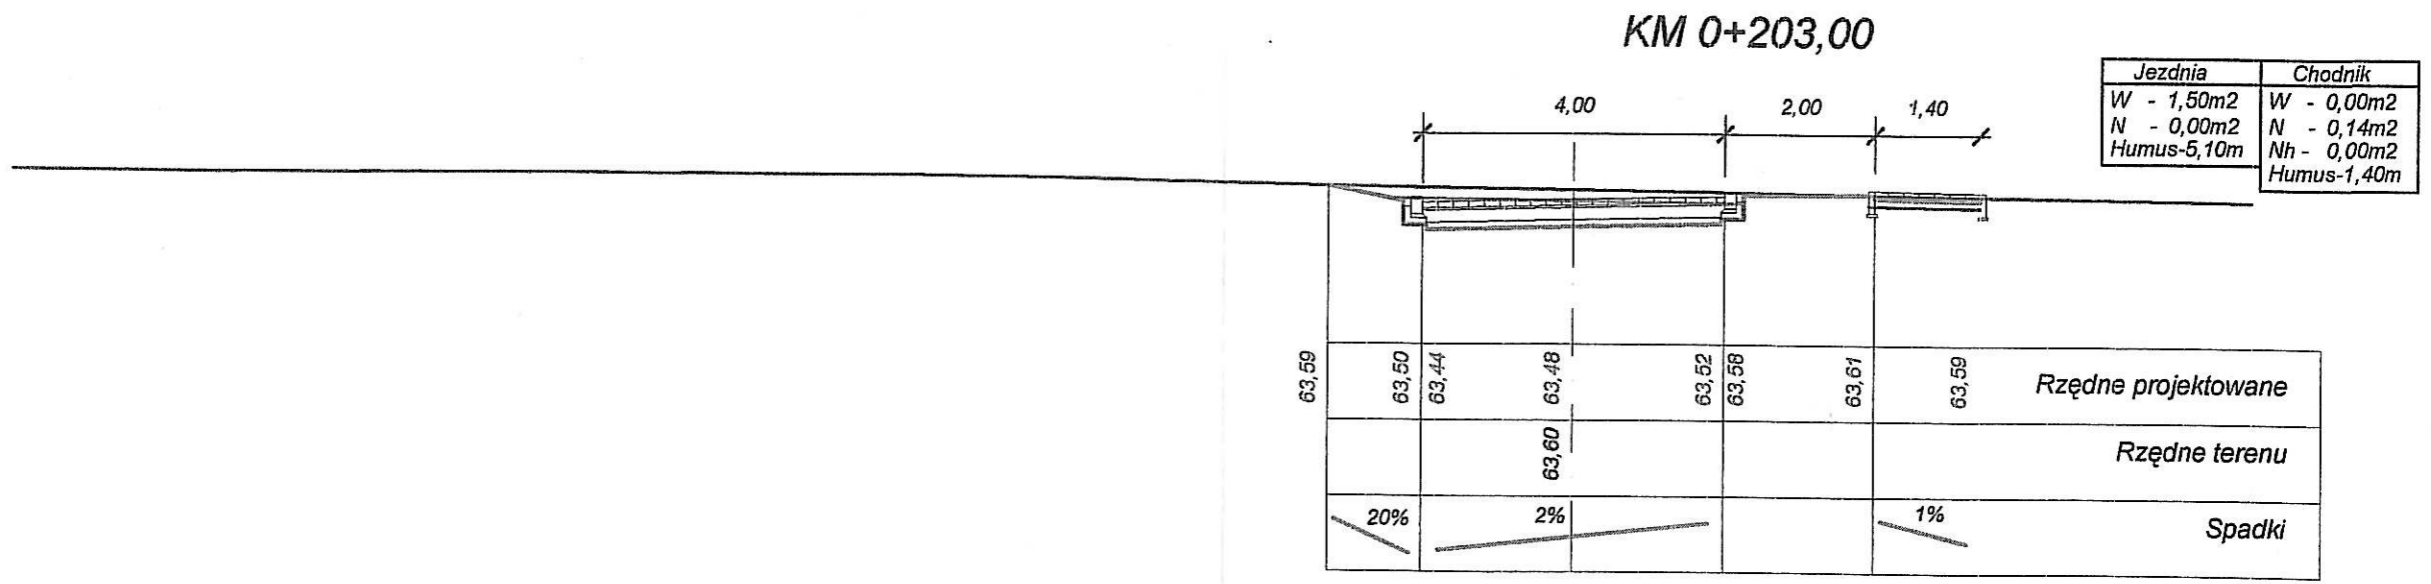

FABRYCZNA WYKONANIE
w Poznaniu