


Przekroje poprzeczne - skala 1:100


KM 0+269,50

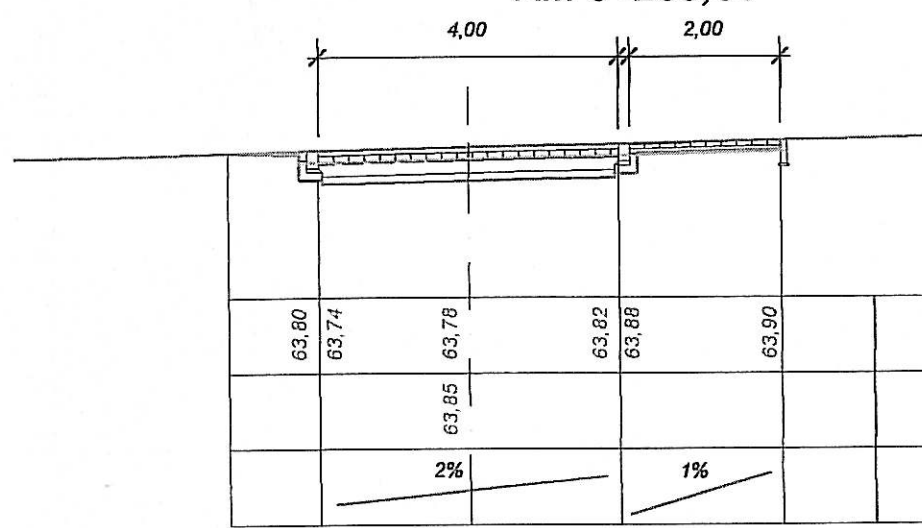

Jezdnia	Chodnik
W - 1,27m ²	W - 0,00m ²
N - 0,00m ²	N - 0,05m ²
Humus-4,50m	Nh - 0,00m ²
	Humus-2,00m

63,80	63,74	63,78	63,82	63,88	63,90	Rzędne projektowane
		63,85				Rzędne terenu
		2%		1%		Spadki


KM 0+248,80

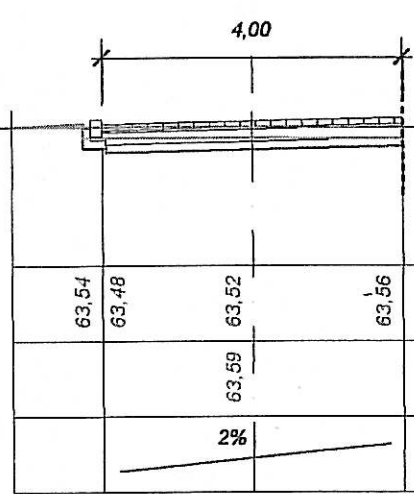

Jezdnia	Chodnik
W - 0,60m ²	W - 0,00m ²
N - 0,00m ²	N - 0,00m ²
Humus-4,35m	Nh - 0,00m ²
	Nh - 0,00m

63,54	63,48	63,52	63,56	Rzędne projektowane
		63,59		Rzędne terenu
		2%		Spadki

KM 0+228,38

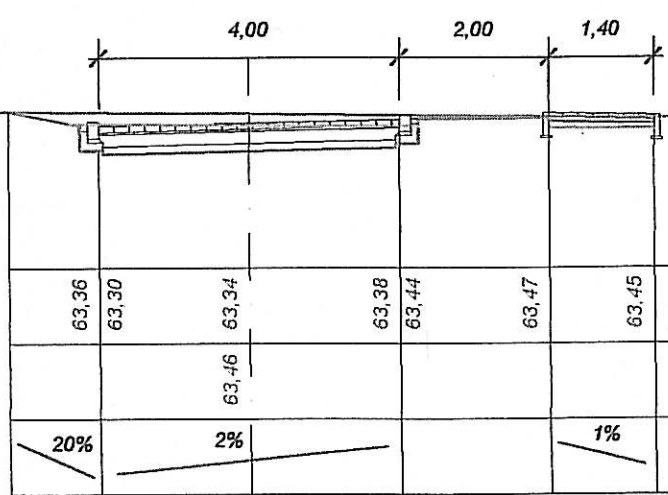

Jezdnia	Chodnik
W - 1,50m ²	W - 0,00m ²
N - 0,00m ²	N - 0,11m ²
Humus-5,20m	Nh - 0,00m ²
	Humus-2,00m

63,36	63,30	63,34	63,38	63,44	63,47	63,45	Rzędne projektowane
		63,46					Rzędne terenu
20%		2%			1%		Spadki