



0+489.72

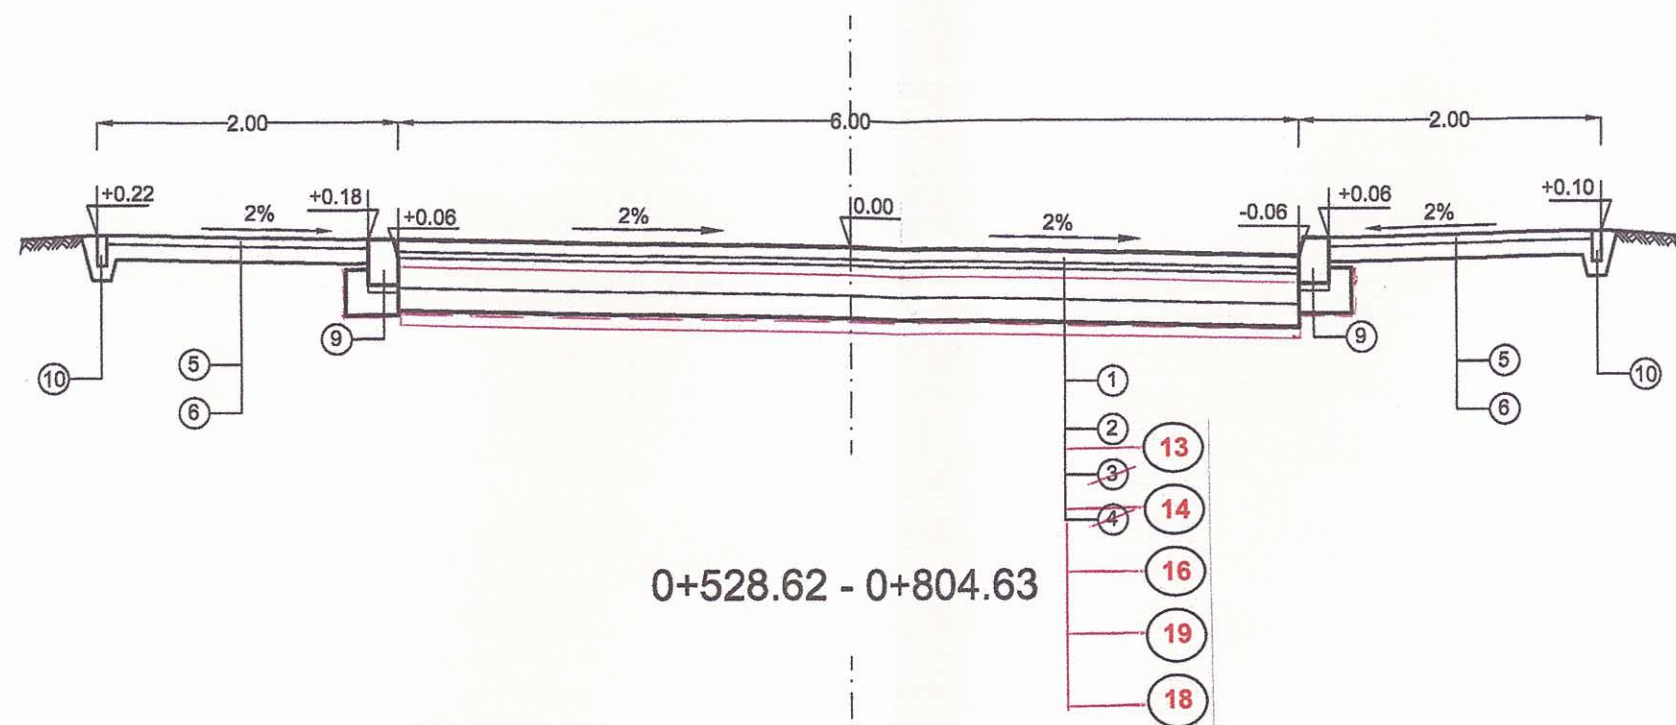

0+528.62 - 0+804.63

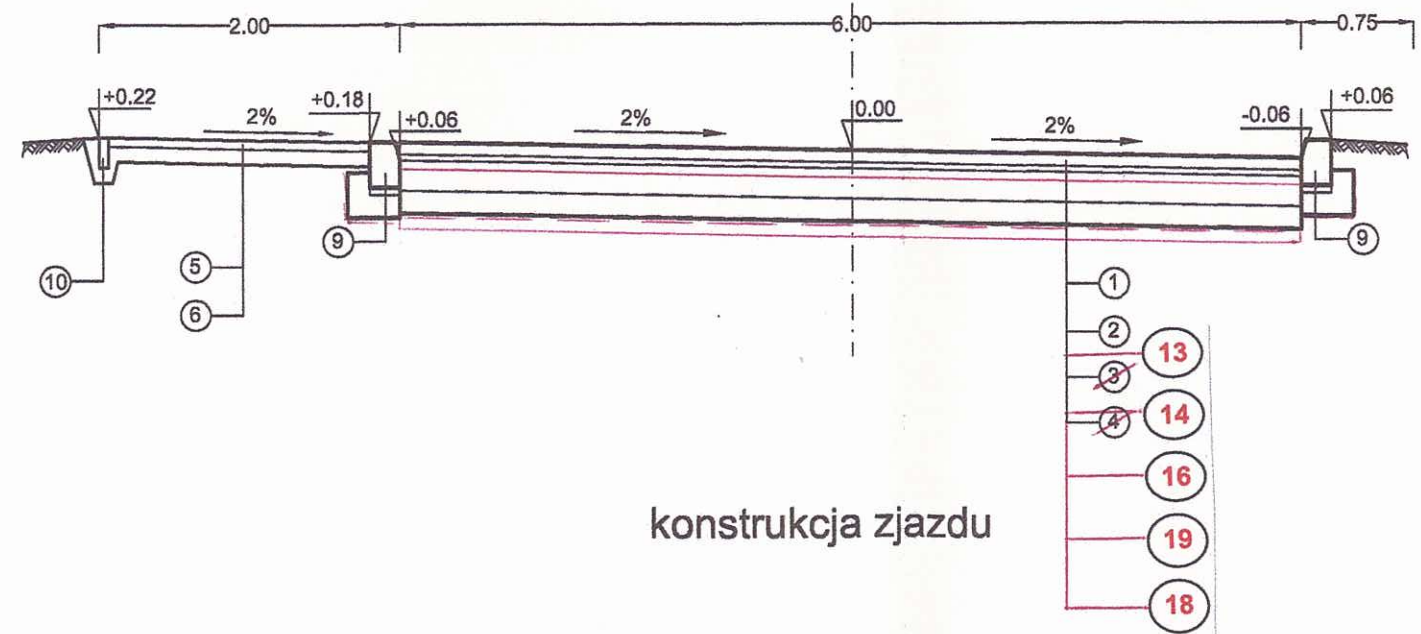

konstrukcja zjazdu



- 12 - pc
- 13 - pc
- 14 - pc
- 15 - w
- 16 - w
- 17 - w
- 18 - w
- 19 - g