


od km 1+020 do km 1+500 projektowana kanalizacja str. L i P  
 odbiornik - istniejący kolektor w km 1+250

od km 1+500 do km 2+000 projektowana kanalizacja str. L i P  
 odbiornik - istniejący kolektor w km 1+975

ul. Południowa

ul. Północna

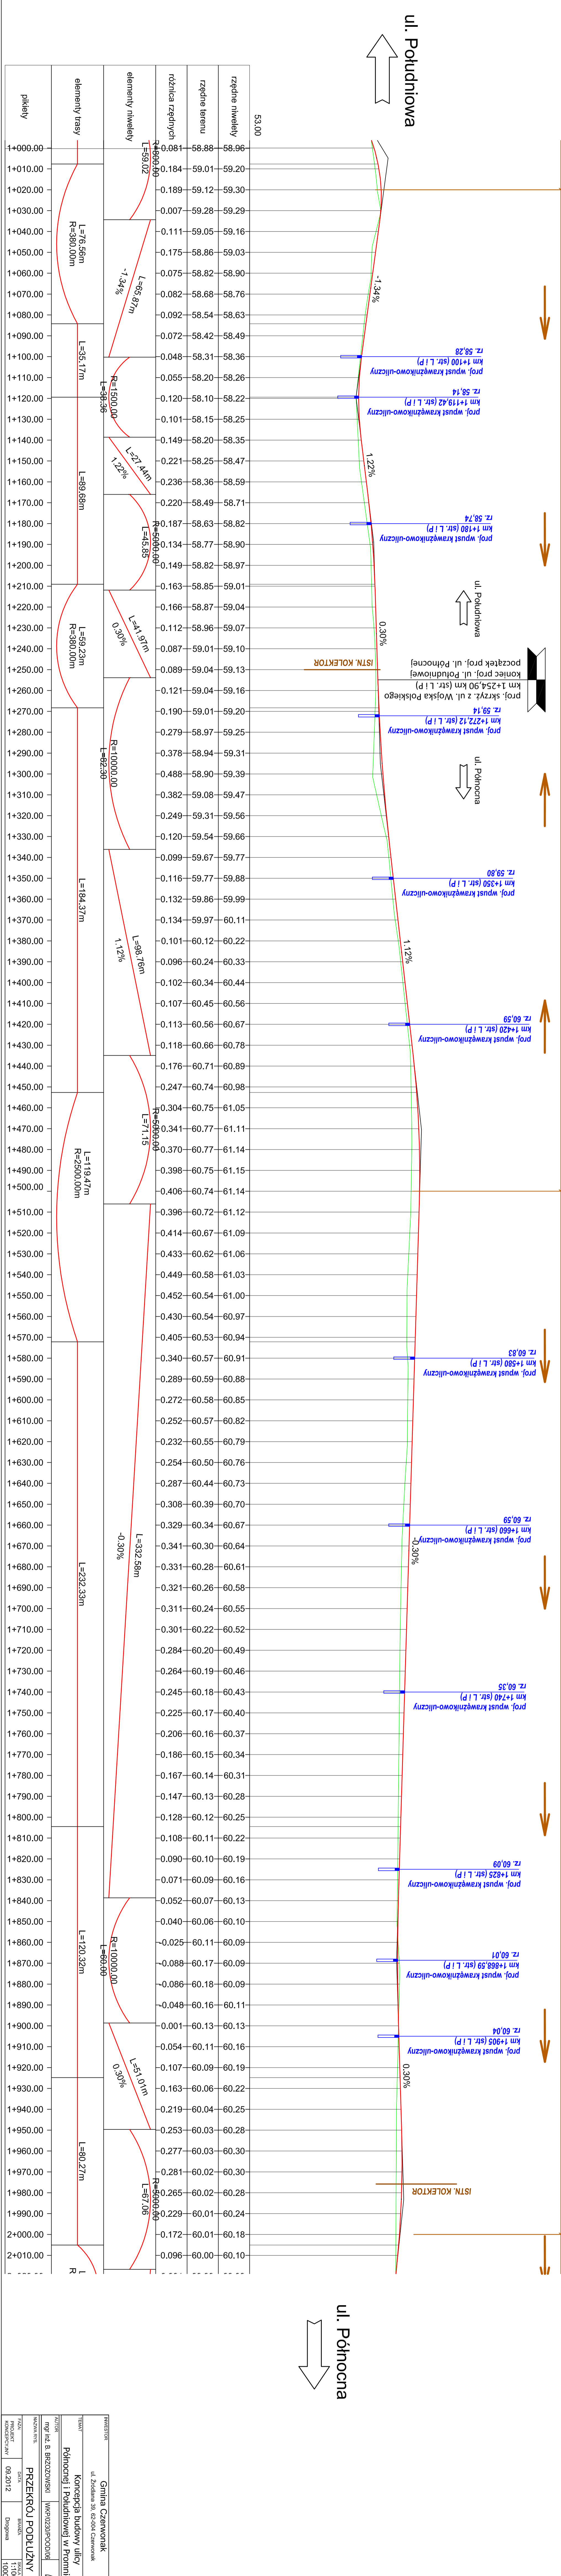

pkłkely	elementy trasy	elementy niwelely	różnica rzędnych	rzędne terenu	rzędne niwelely
1+000.00		L=59.02	0.081	58.88	58.96
1+010.00			0.184	59.01	59.20
1+020.00			-0.189	59.12	59.30
1+030.00			-0.007	59.28	59.29
1+040.00			-0.111	59.05	59.16
1+050.00	L=76.56m R=380.00m		-0.175	58.86	59.03
1+060.00			-0.075	58.82	58.90
1+070.00		L=65.87m -1.34%	-0.082	58.68	58.76
1+080.00			-0.092	58.54	58.63
1+090.00			-0.072	58.42	58.49
1+100.00	L=35.17m		-0.048	58.31	58.36
1+110.00		R=1500.00	-0.055	58.20	58.26
1+120.00		L=35.36	-0.120	58.10	58.22
1+130.00			-0.101	58.15	58.25
1+140.00			-0.149	58.20	58.35
1+150.00		L=27.44m 1.22%	-0.221	58.25	58.47
1+160.00			-0.236	58.36	58.59
1+170.00		L=89.68m	-0.220	58.49	58.71
1+180.00			-0.187	58.63	58.82
1+190.00		L=45.85 R=500.00	-0.134	58.77	58.90
1+200.00			-0.149	58.82	58.97
1+210.00			-0.163	58.85	59.01
1+220.00		L=41.97m 0.30%	-0.166	58.87	59.04
1+230.00			-0.112	58.96	59.07
1+240.00			-0.087	59.01	59.10
1+250.00	L=59.23m R=380.00m		-0.089	59.04	59.13
1+260.00			-0.121	59.04	59.16
1+270.00			-0.190	59.01	59.20
1+280.00		R=10000.00	-0.279	58.97	59.25
1+290.00		L=62.36	-0.378	58.94	59.31
1+300.00			-0.488	58.90	59.39
1+310.00			-0.382	59.08	59.47
1+320.00			-0.249	59.31	59.56
1+330.00			-0.120	59.54	59.66
1+340.00			-0.099	59.67	59.77
1+350.00			-0.116	59.77	59.88
1+360.00			-0.132	59.86	59.99
1+370.00			-0.134	59.97	60.11
1+380.00		L=98.76m 1.12%	-0.101	60.12	60.22
1+390.00			-0.096	60.24	60.33
1+400.00			-0.102	60.34	60.44
1+410.00			-0.107	60.45	60.56
1+420.00			-0.113	60.56	60.67
1+430.00			-0.118	60.66	60.78
1+440.00			-0.176	60.71	60.89
1+450.00			-0.247	60.74	60.98
1+460.00			-0.304	60.75	61.05
1+470.00		L=71.15 R=500.00	-0.341	60.77	61.11
1+480.00			-0.370	60.77	61.14
1+490.00	L=119.47m R=2500.00m		-0.398	60.75	61.15
1+500.00			-0.406	60.74	61.14
1+510.00			-0.396	60.72	61.12
1+520.00			-0.414	60.67	61.09
1+530.00			-0.433	60.62	61.06
1+540.00			-0.449	60.58	61.03
1+550.00			-0.452	60.54	61.00
1+560.00			-0.430	60.54	60.97
1+570.00			-0.405	60.53	60.94
1+580.00			-0.340	60.57	60.91
1+590.00			-0.289	60.59	60.88
1+600.00			-0.272	60.58	60.85
1+610.00			-0.252	60.57	60.82
1+620.00			-0.232	60.55	60.79
1+630.00			-0.254	60.50	60.76
1+640.00			-0.287	60.44	60.73
1+650.00			-0.308	60.39	60.70
1+660.00			-0.329	60.34	60.67
1+670.00		L=332.58m -0.30%	-0.341	60.30	60.64
1+680.00			-0.331	60.28	60.61
1+690.00			-0.321	60.26	60.58
1+700.00			-0.311	60.24	60.55
1+710.00			-0.301	60.22	60.52
1+720.00			-0.284	60.20	60.49
1+730.00			-0.264	60.19	60.46
1+740.00			-0.245	60.18	60.43
1+750.00			-0.225	60.17	60.40
1+760.00			-0.206	60.16	60.37
1+770.00			-0.186	60.15	60.34
1+780.00			-0.167	60.14	60.31
1+790.00			-0.147	60.13	60.28
1+800.00			-0.128	60.12	60.25
1+810.00			-0.108	60.11	60.22
1+820.00			-0.090	60.10	60.19
1+830.00			-0.071	60.09	60.16
1+840.00			-0.052	60.07	60.13
1+850.00			-0.040	60.06	60.10
1+860.00			-0.025	60.11	60.09
1+870.00			-0.088	60.17	60.09
1+880.00		R=10000.00 L=66.66	-0.086	60.18	60.09
1+890.00			-0.048	60.16	60.11
1+900.00			-0.001	60.13	60.13
1+910.00			-0.054	60.11	60.16
1+920.00			-0.107	60.09	60.19
1+930.00		L=51.01m 0.30%	-0.163	60.06	60.22
1+940.00			-0.219	60.04	60.25
1+950.00			-0.253	60.03	60.28
1+960.00			-0.277	60.03	60.30
1+970.00			-0.281	60.02	60.30
1+980.00			-0.265	60.02	60.28
1+990.00		L=67.06 R=500.00	-0.229	60.01	60.24
2+000.00			-0.172	60.01	60.18
2+010.00			-0.096	60.00	60.10

INWESTOR	
Gmina Czernonak	
ul. Zodiakowa 39, 62-904 Czernonak	
TEMAT	
Koncepcja budowy ulicy	
Północnej i Południowej w Promicach	
AUTOR	
mgr inż. B. BRZĄDZIŃSKI WKP/0230/PCO/016	
NAZWA RYS	
PRZEKROJ PODŁUŻNY	
SKALA	
1:100	
NUMER RYS	
4.2	
FAZA	
PROJEKT	
DATA	
09.2012	
KONCEPCJA	
Drognina	